


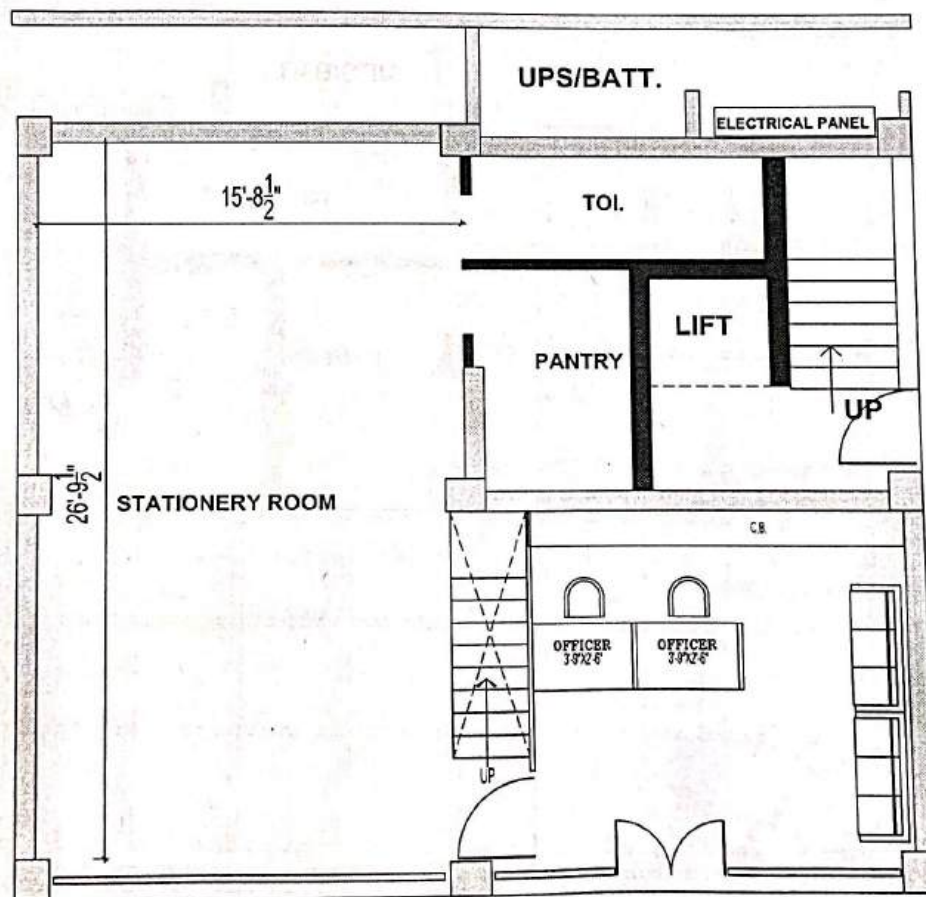

GROUND FLOOR



Arvind Sharma
Sachin

PROJECT NAME:

**HP GRAMIN BANK
HO OFFICE MANDI**

CLIENTS:

SITE:

NOTES:
01 ALL DIMENSIONS ARE IN INCHES.
02 DRGS IS TO READ NOT TO SCALE.

DL	DATE	REVISIONS	CHK

DRG TITLE: **GROUND FLOOR PLAN**

ARCHITECTS:
ARVIND SHARMA & ASSOCIATES
OPP JUDICIAL COURTS COMPLEX PMO COL RD HMR HP
PH. NO. 9418021721, 7018874023
Email : archiarvind@gmail.com


BANK

DRG NO:

DATE:

DRG:

01

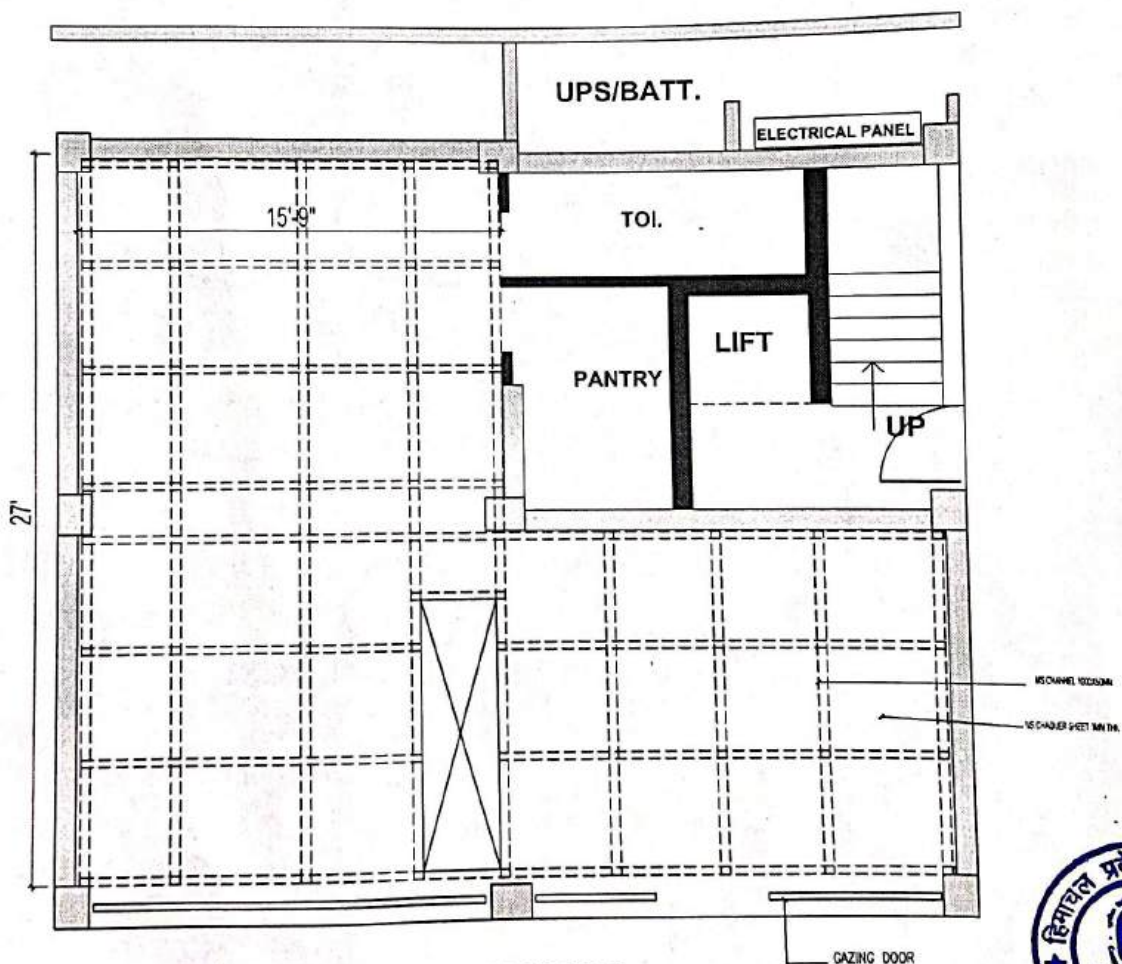

GROUND FLOOR



PROJECT NAME:

**HP GRAMIN BANK
HO OFFICE MANDI**

CLIENTS:

SITE:

NOTES:
01 ALL DIMENSIONS ARE IN INCHES.
02 DRGS IS TO READ NOT TO SCALE

DI.	DATE	REVISIONS	CHK

ORG TITLE:

GROUND FLOOR PLAN

ARCHITECTS:

ARVIND SHARMA & ASSOCIATES
OPP JUDICIAL COURTS COMPLEX PWD COL RD HMR HP
PH. NO. 9418021721, 7018874023
Email : archiarvind@gmail.com


BANK

ORG NO:

DATE:

DRN:

01

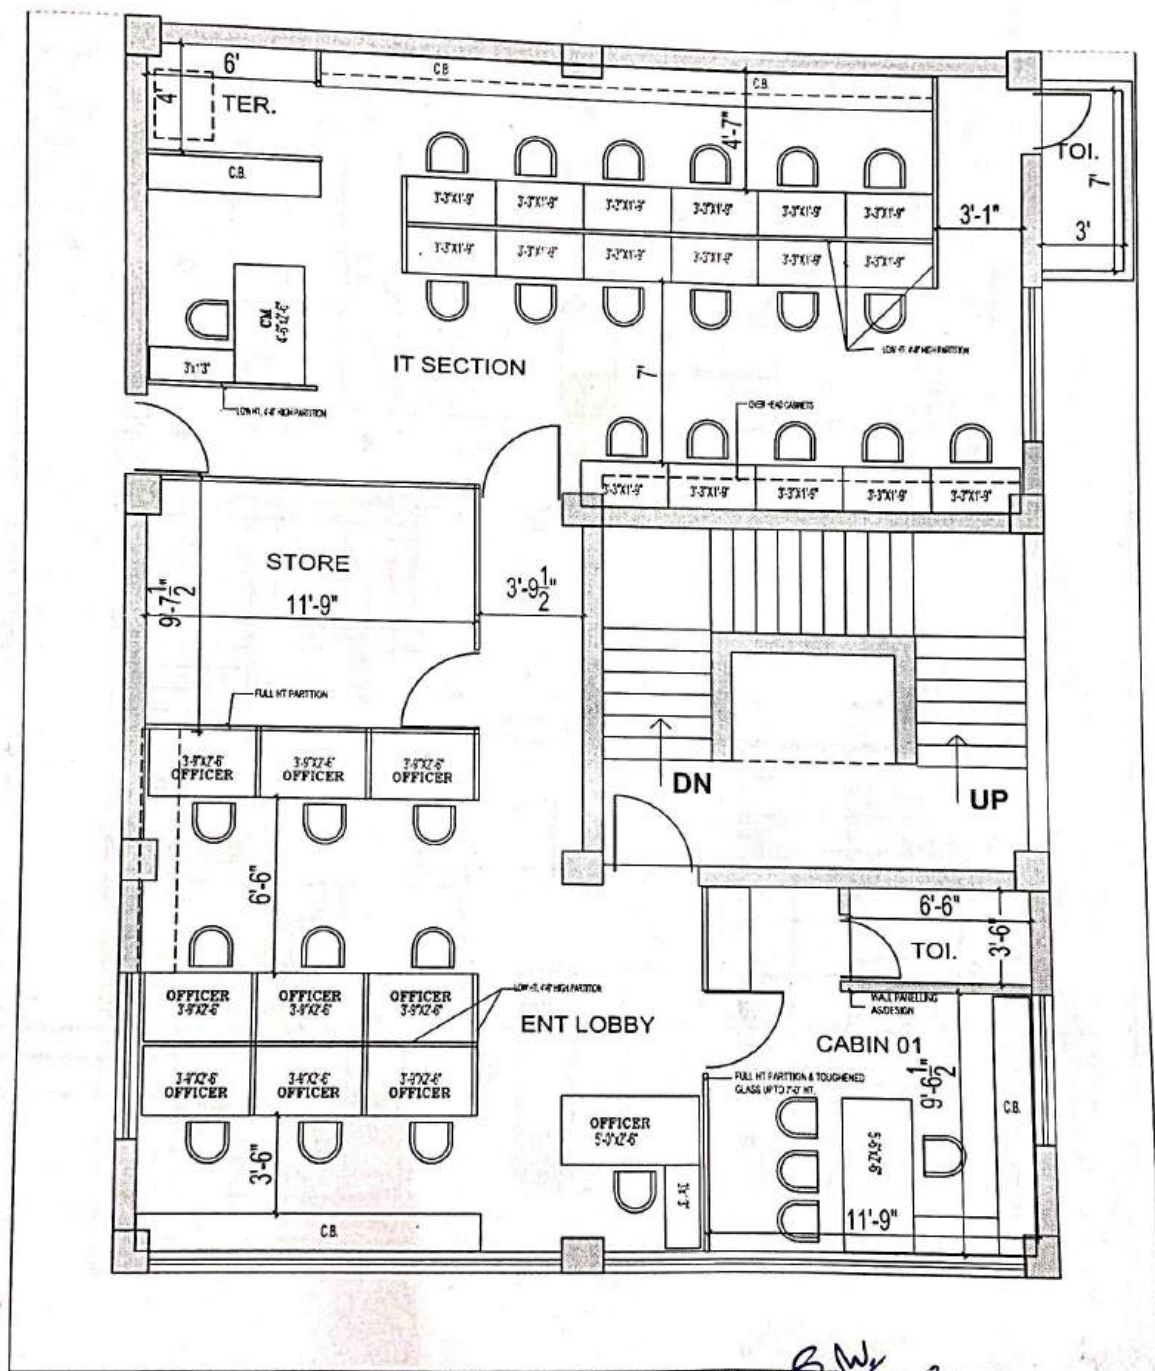

FIRST FLOOR[ALT-02]

PROJECT NAME:

**HP GRAMIN BANK
HO OFFICE MANDI**

CLIENTS:

SITE:

NOTES:
01 ALL DIMENSIONS ARE IN INCHES.
02 DROS IS TO READ NOT TO SCALE

S.NO.	DATE	REVISIONS	CHK
01.			

DRG TITLE:
FIRST FLOOR PLAN

ARCHITECTS:
ARVIND SHARMA & ASSOCIATES
OPP JUDICIAL COURTS COMPLEX PWD COL RD HMR HP
PH. NO. 9418021721, 7018874023
Email : archiarvind@gmail.com

BANK


DRG NO:

DATE:

DRN:

02



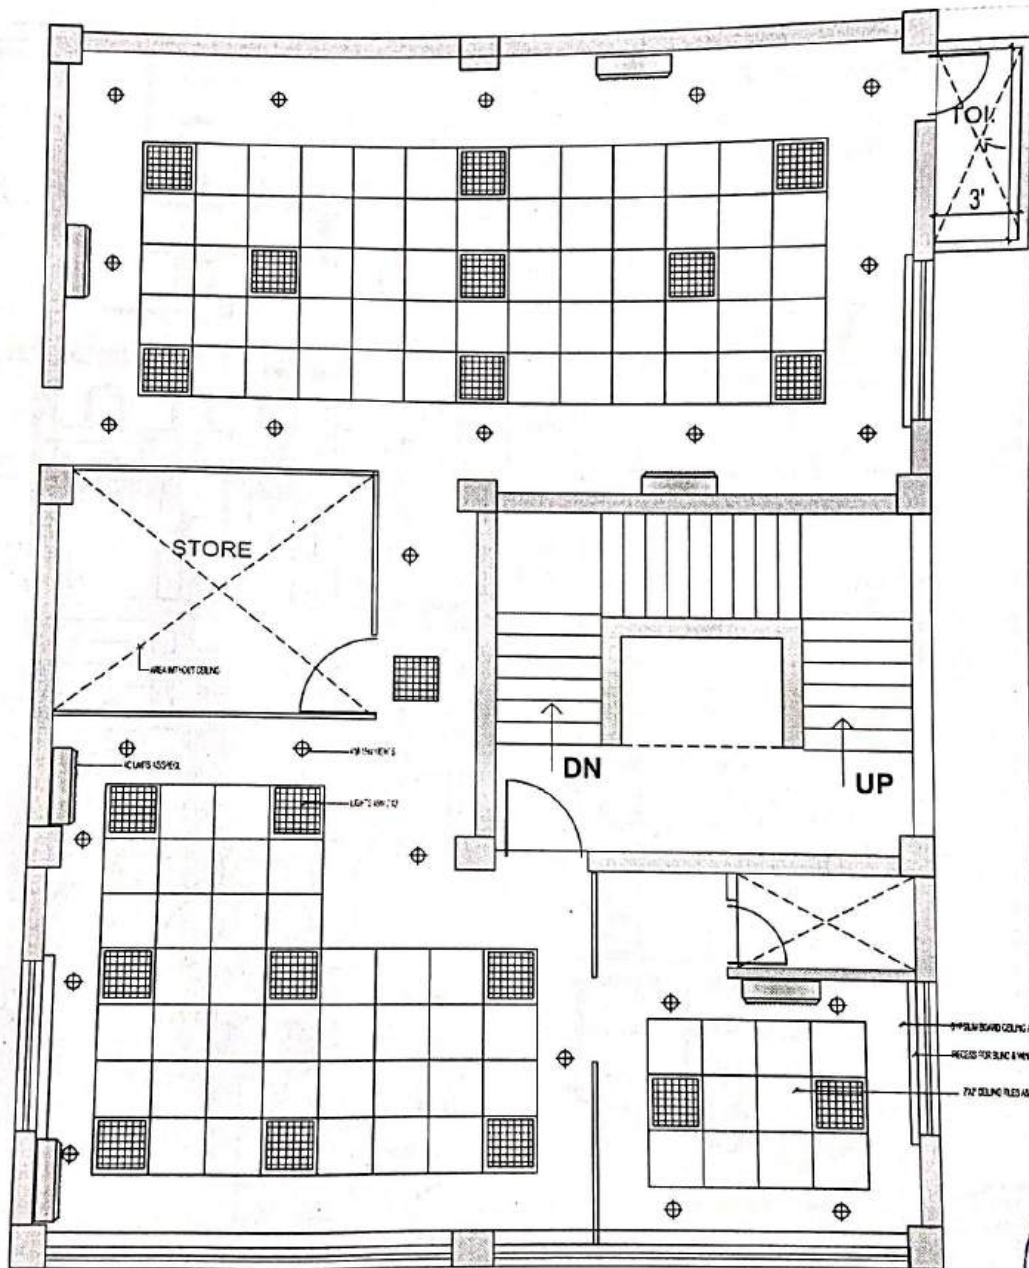

FIRST FLOOR[ALT-02]

PROJECT NAME:

**HP GRAMIN BANK
HO OFFICE MANDI**

CLIENTS:

SITE:

NOTES:
01 ALL DIMENSIONS ARE IN INCHES.
02 DRGS IS TO READ NOT TO SCALE.

Sl.	DATE	REVISIONS	CHK
01.			

DRG TITLE:
FIRST FLOOR PLAN

ARCHITECTS:
ARVIND SHARMA & ASSOCIATES
OFF JUDICIAL COURTS COMPLEX PMO COL RD HAR HP
PH. NO. 9418021721, 7018874023
Email : archiarvind@gmail.com

BANK


DRG NO:

DATE:

DRG:

02



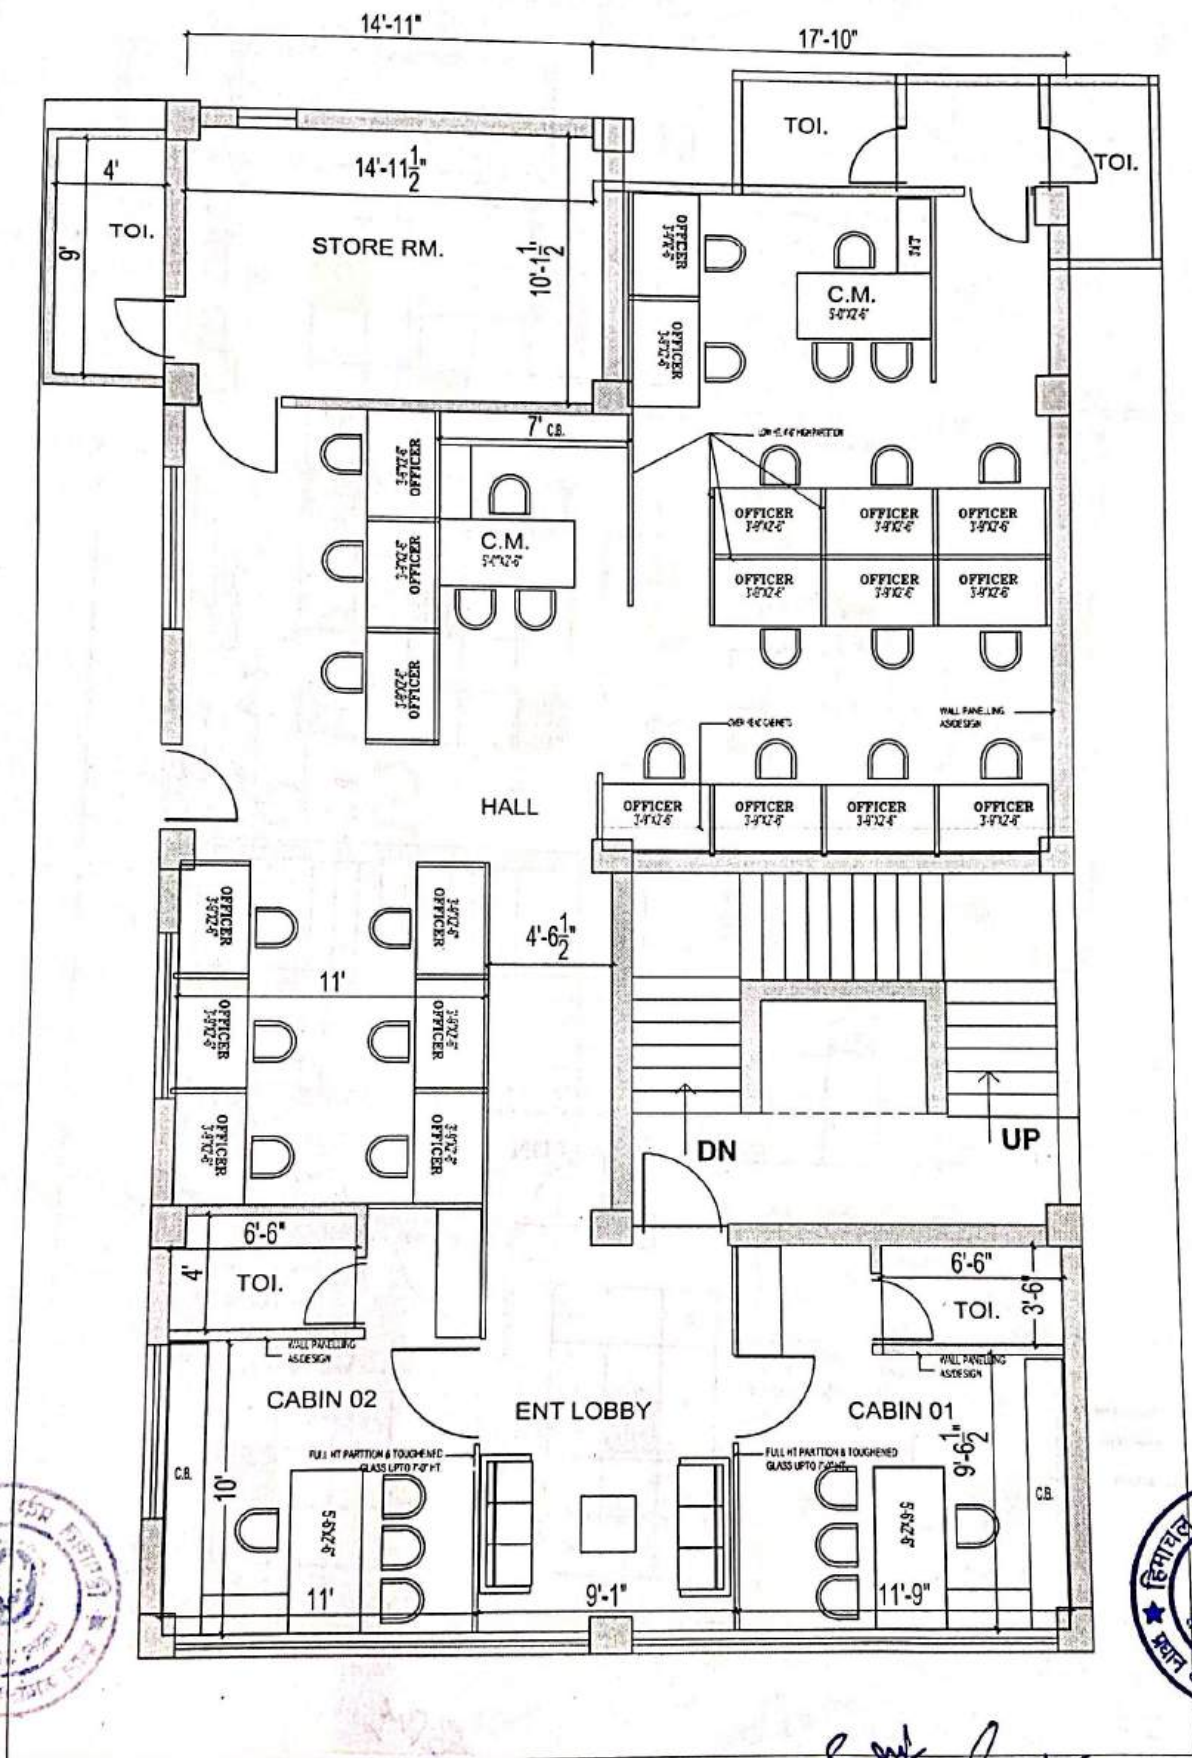

PROJECT NAME:

**HP GRAMIN BANK
HO OFFICE MANDI**

CLIENTS:

SITE:

NOTES:
01 ALL DIMENSIONS ARE IN INCHES.
02 DRGS IS TO READ NOT TO SCALE.

NO.	DATE	REVISIONS	CHK
01			
S.NO	DATE	REVISIONS	CHK

DRG TITLE:
SECOND FLOOR PLAN

ARCHITECTS:
ARVIND SHARMA & ASSOCIATES
OPP JUDICIAL COURTS COMPLEX PWD COL RD HWR HP
PH. NO. 9418021721, 7018874023
Email : archiarvind@gmail.com


BANK

DRG NO:

DATE:

DRN:

03

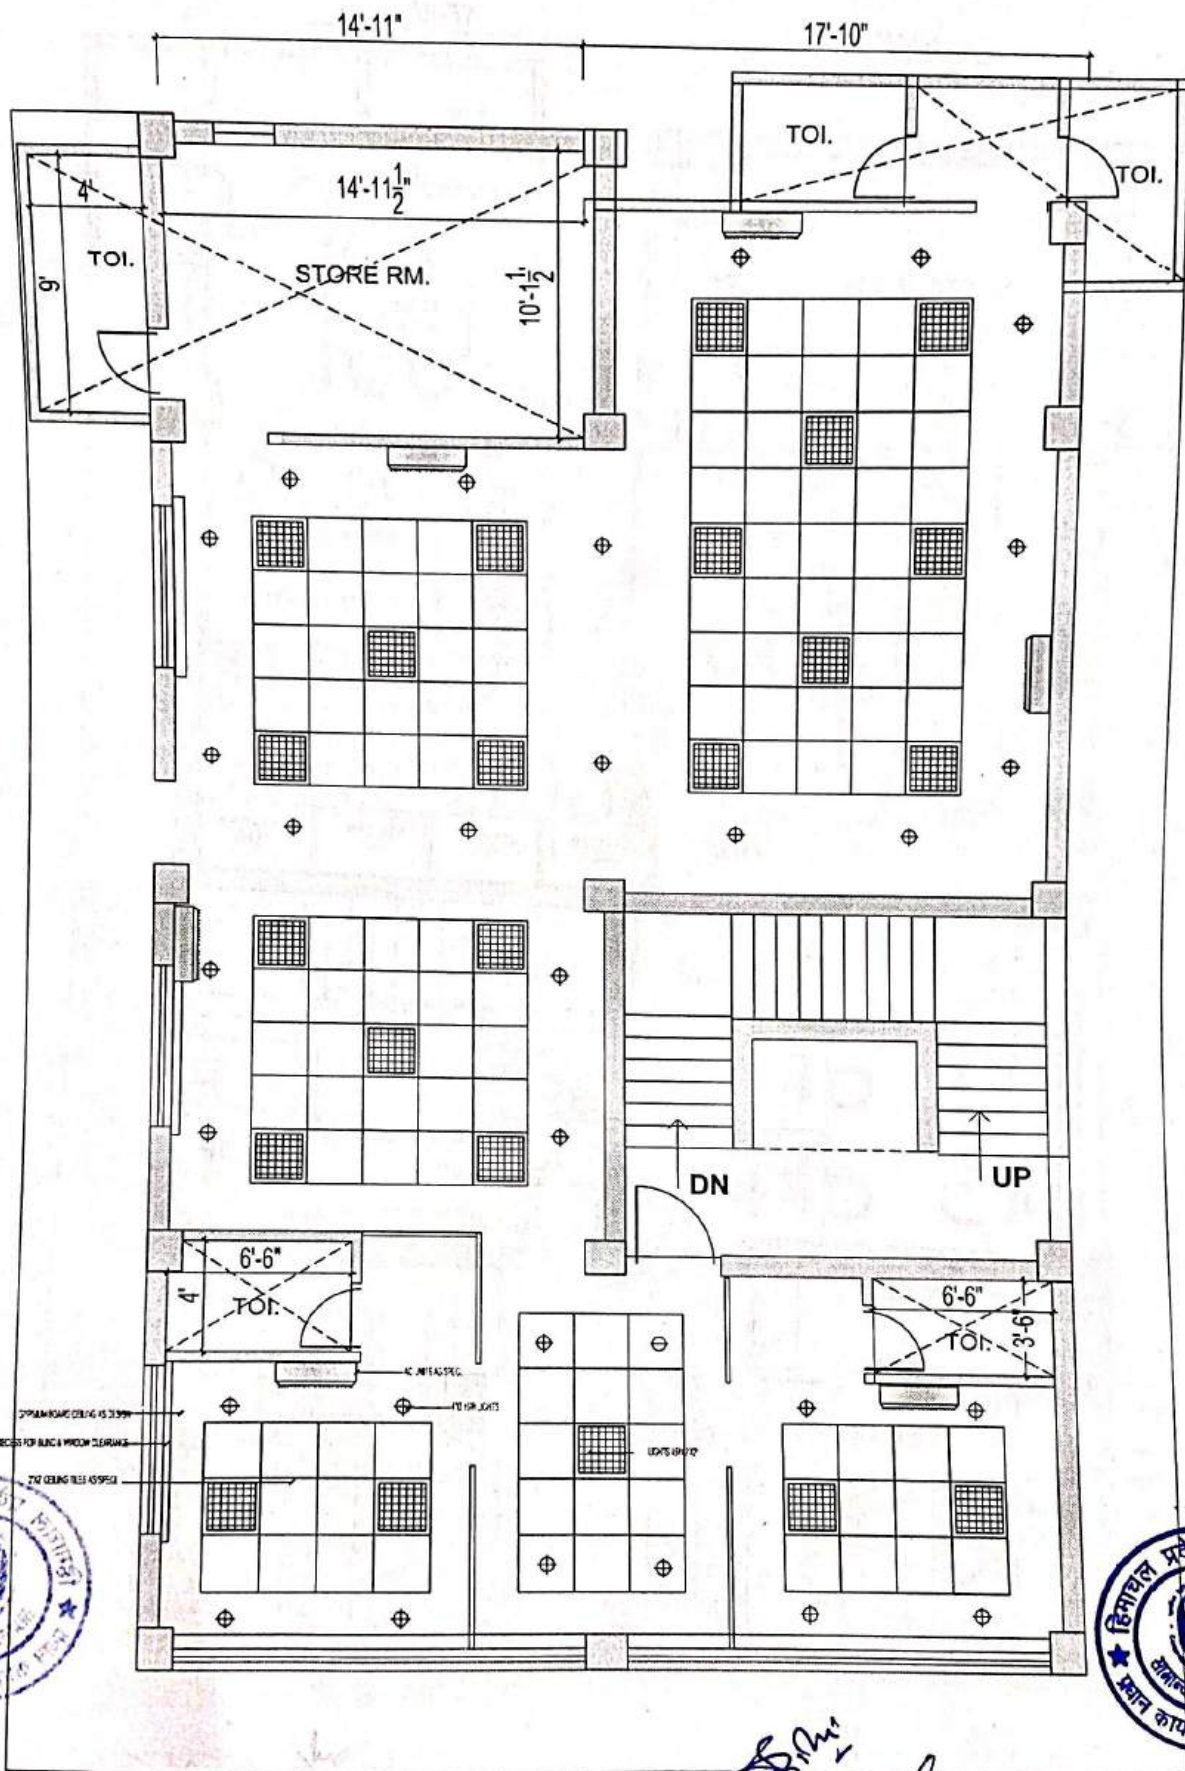

SECOND FLOOR

PROJECT NAME:

**HP GRAMIN BANK
HO OFFICE MANDI**

CLIENTS:

SITE:

NOTES:
01 ALL DIMENSIONS ARE IN INCHES.
02 DRGS IS TO READ NOT TO SCALE.

SI	DATE	REVISIONS	CHK
01			
S.NO	DATE	REVISIONS	CHK

DRG TITLE:
SECOND FLOOR PLAN

ARCHITECTS:
ARVIND SHARMA & ASSOCIATES
OPP JUDICIAL COURTS COMPLEX PHD COL RD HWY HP
PH. NO. 9418021721, 7018874023
Email : archiarvind@gmail.com

BANK


DRG NO:

DATE:

DRG:

03



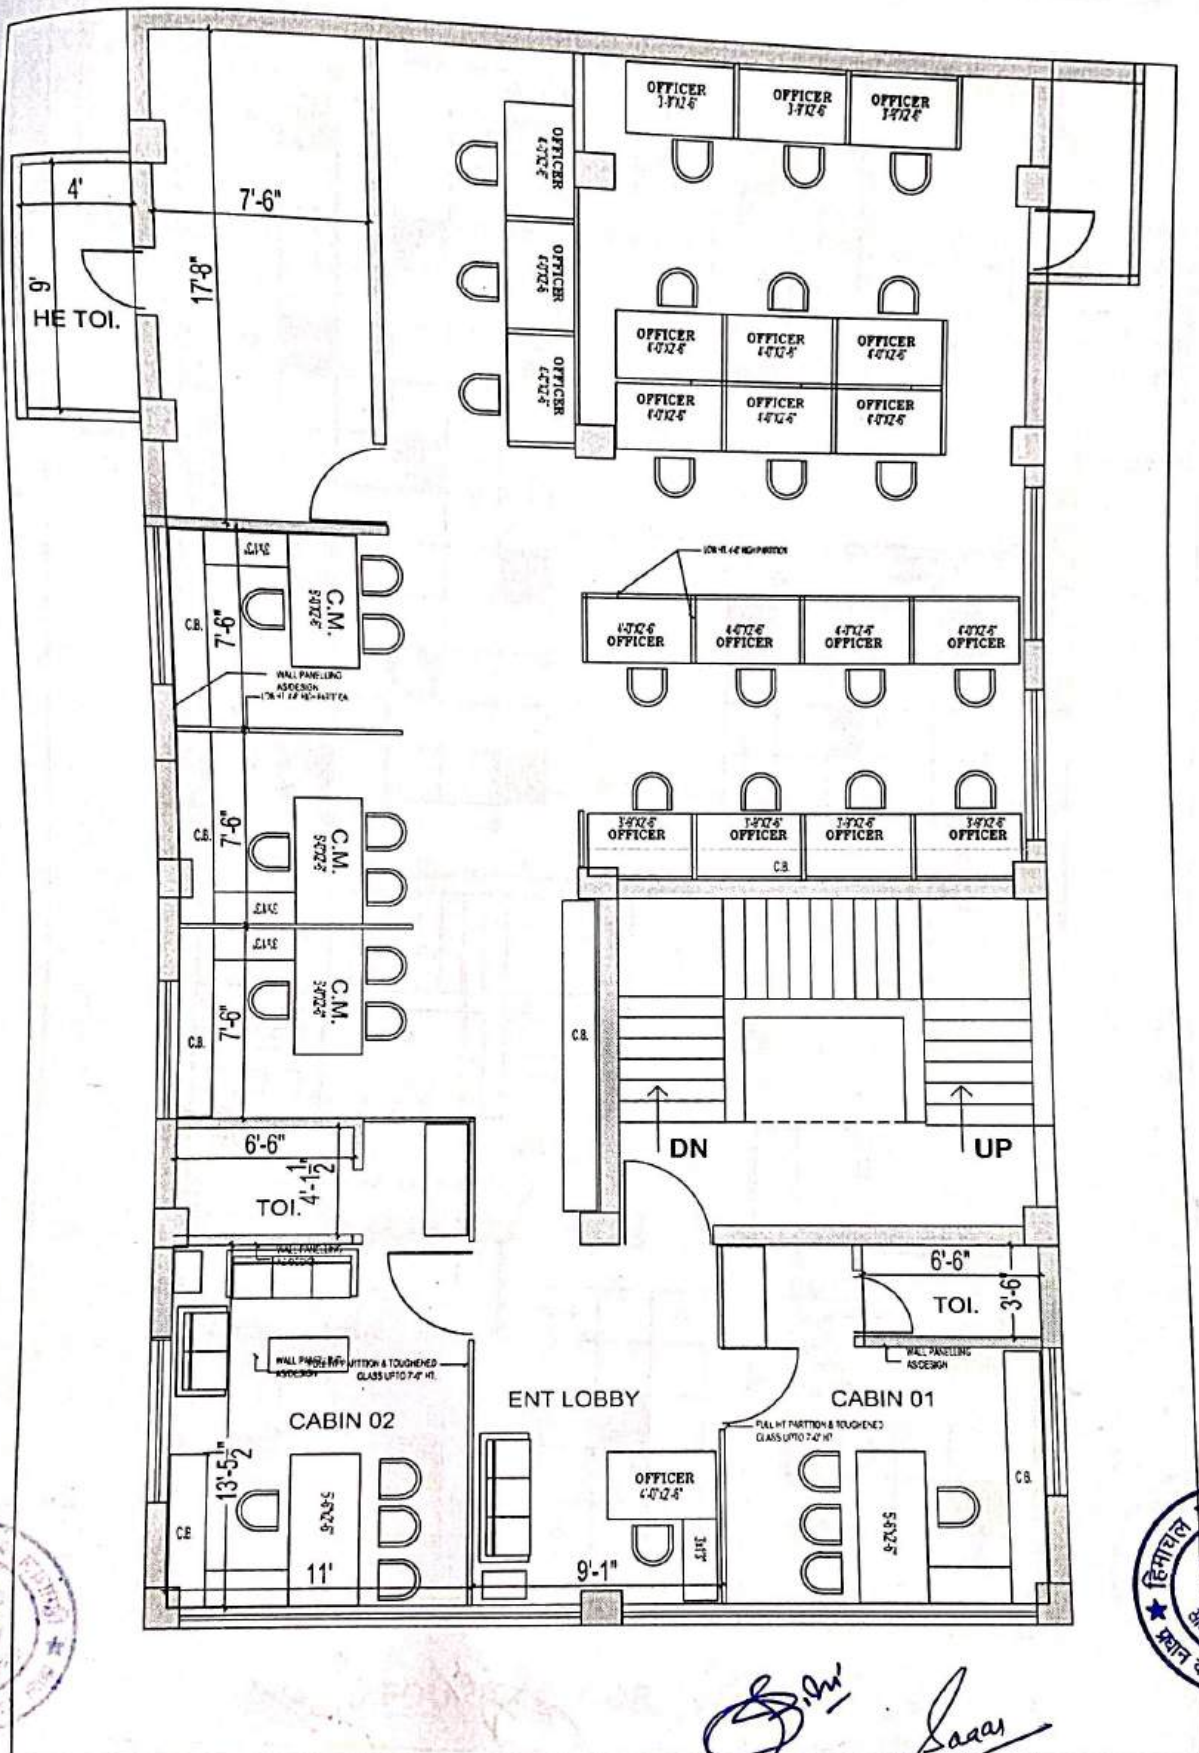

THIRD FLOOR

PROJECT NAME:
HP GRAMIN BANK
HO OFFICE MANDI

CLIENTS:

SITE:

NOTES:
 01 ALL DIMENSIONS ARE IN INCHES.
 02 DRGS IS TO READ NOT TO SCALE.

S NO.	DATE	REVISIONS	CHK
01.			

DRG TITLE:
THIRD FLOOR PLAN

ARCHITECTS:
ARVIND SHARMA & ASSOCIATES
 OPP JUDICIAL COURTS COMPLEX PHD COL RD HMR HP
 PH. NO. 9418021721, 7018874023
 Email : archiarvind@gmail.com

BANK


DRG NO:

DATE:

DRN:

04



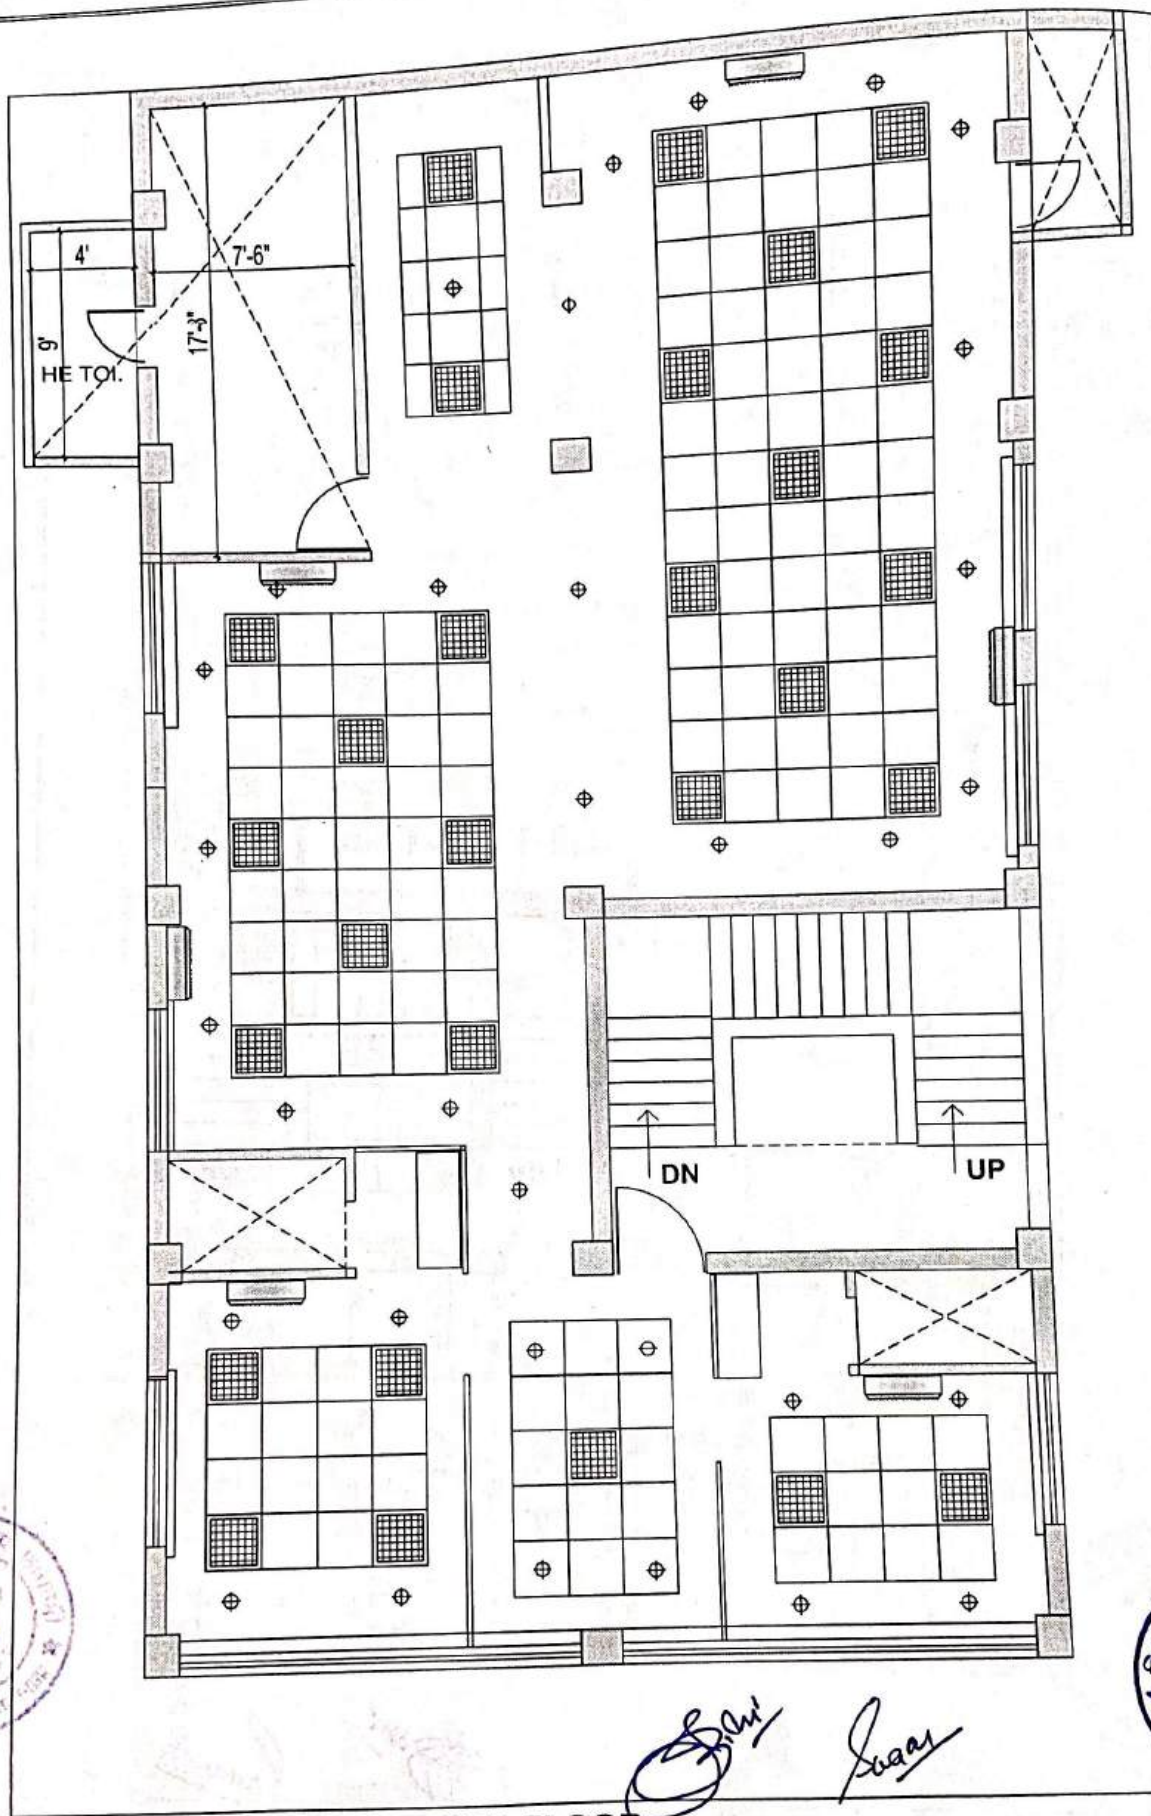

THIRD FLOOR

PROJECT NAME:

**HP GRAMIN BANK
HO OFFICE MANDI**

CLIENTS:

SITE:

NOTES:
01. ALL DIMENSIONS ARE IN INCHES.
02. DRGS IS TO READ NOT TO SCALE.

SI.	DATE	REVISIONS	CHK
01.			
S.NO.	DATE	REVISIONS	CHK

DRG TITLE:
THIRD FLOOR PLAN

ARCHITECTS:
ARVIND SHARMA & ASSOCIATES
OPP JUDICIAL COURTS COMPLEX PMO COL RD HARR HP
PH. NO. 9418021721, 7018874023
Email : archiarvind@gmail.com


BANK

DRG NO:

DATE:

DRG:

04

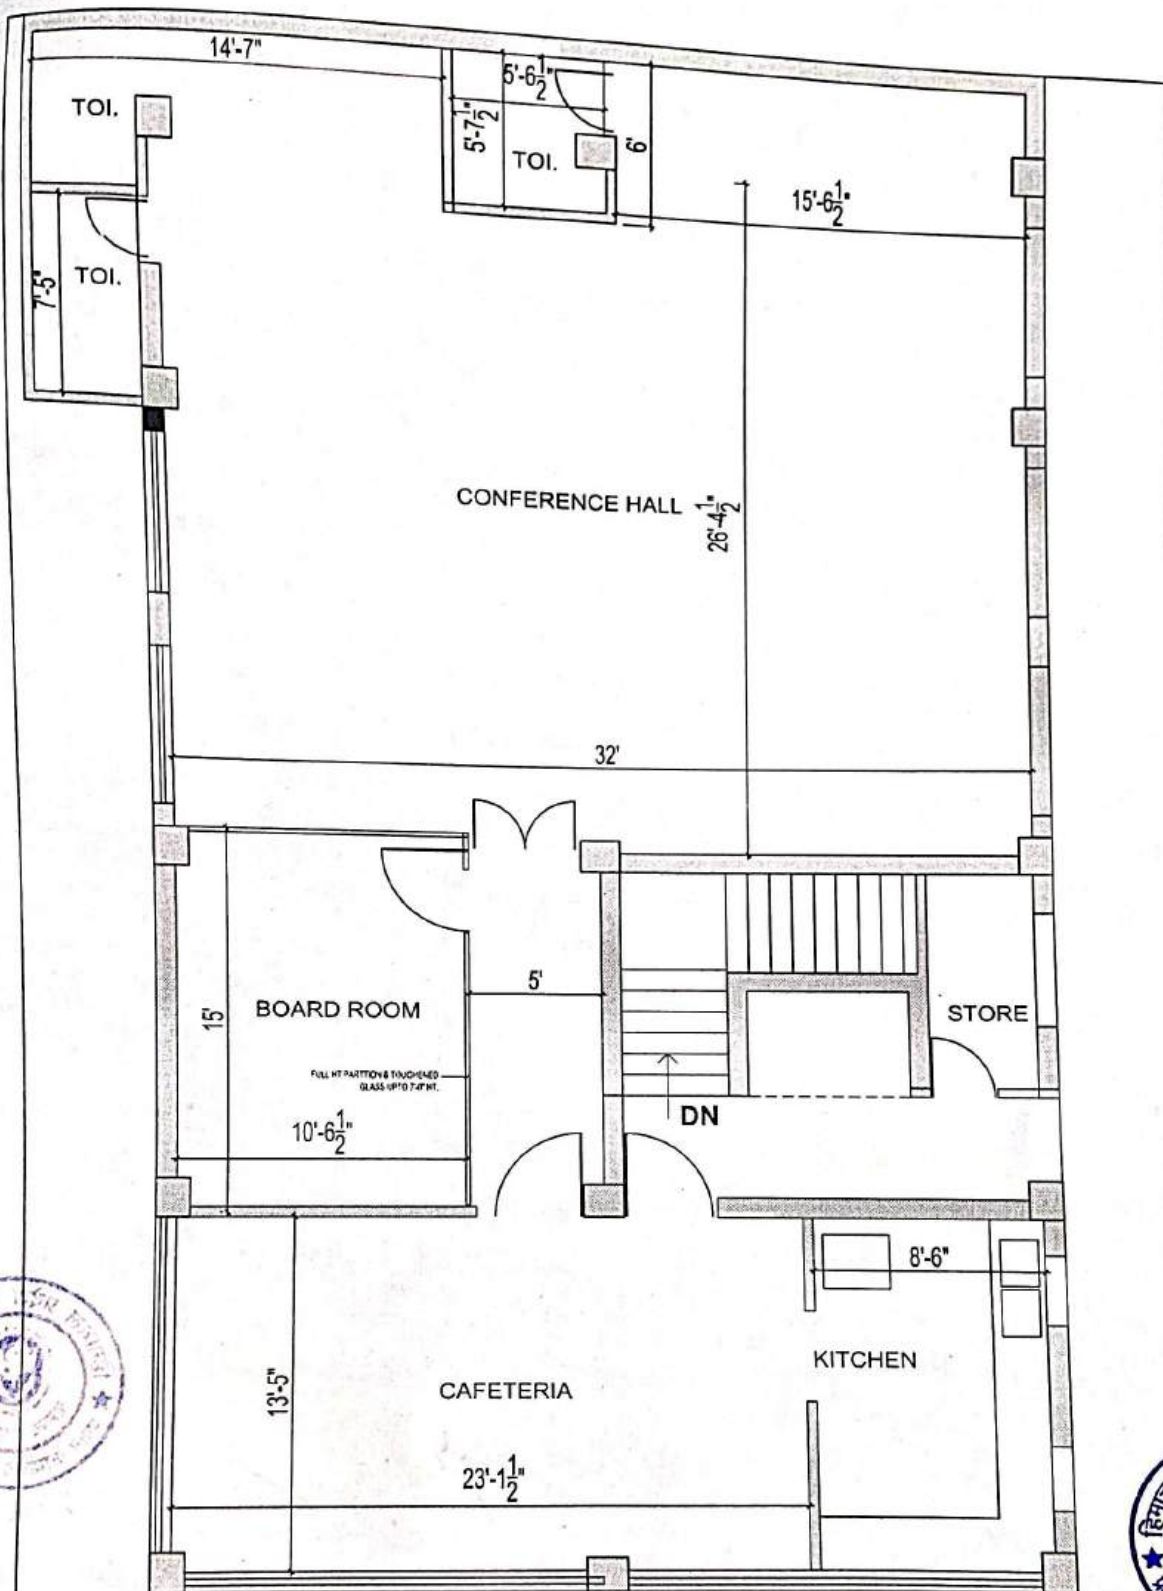

FOURTH FLOOR

Sanj
Suag

PROJECT NAME:

**HP GRAMIN BANK
HO OFFICE MANDI**

CLIENTS:

SITE:

NOTES:
01 ALL DIMENSIONS ARE IN INCHES.
02 DRGS IS TO READ NOT TO SCALE

Sl.	DATE	REVISIONS	CHK

DRG TITLE:
FOURTH FLOOR PLAN

ARCHITECTS:
ARVIND SHARMA & ASSOCIATES
OPP JUDICIAL COURTS COMPLEX PMO COL RD HWR HP
PH. NO. 8418021721, 7018874023
Email : archiarvind@gmail.com

BANK


DRG NO:

DATE:

DRN:

05



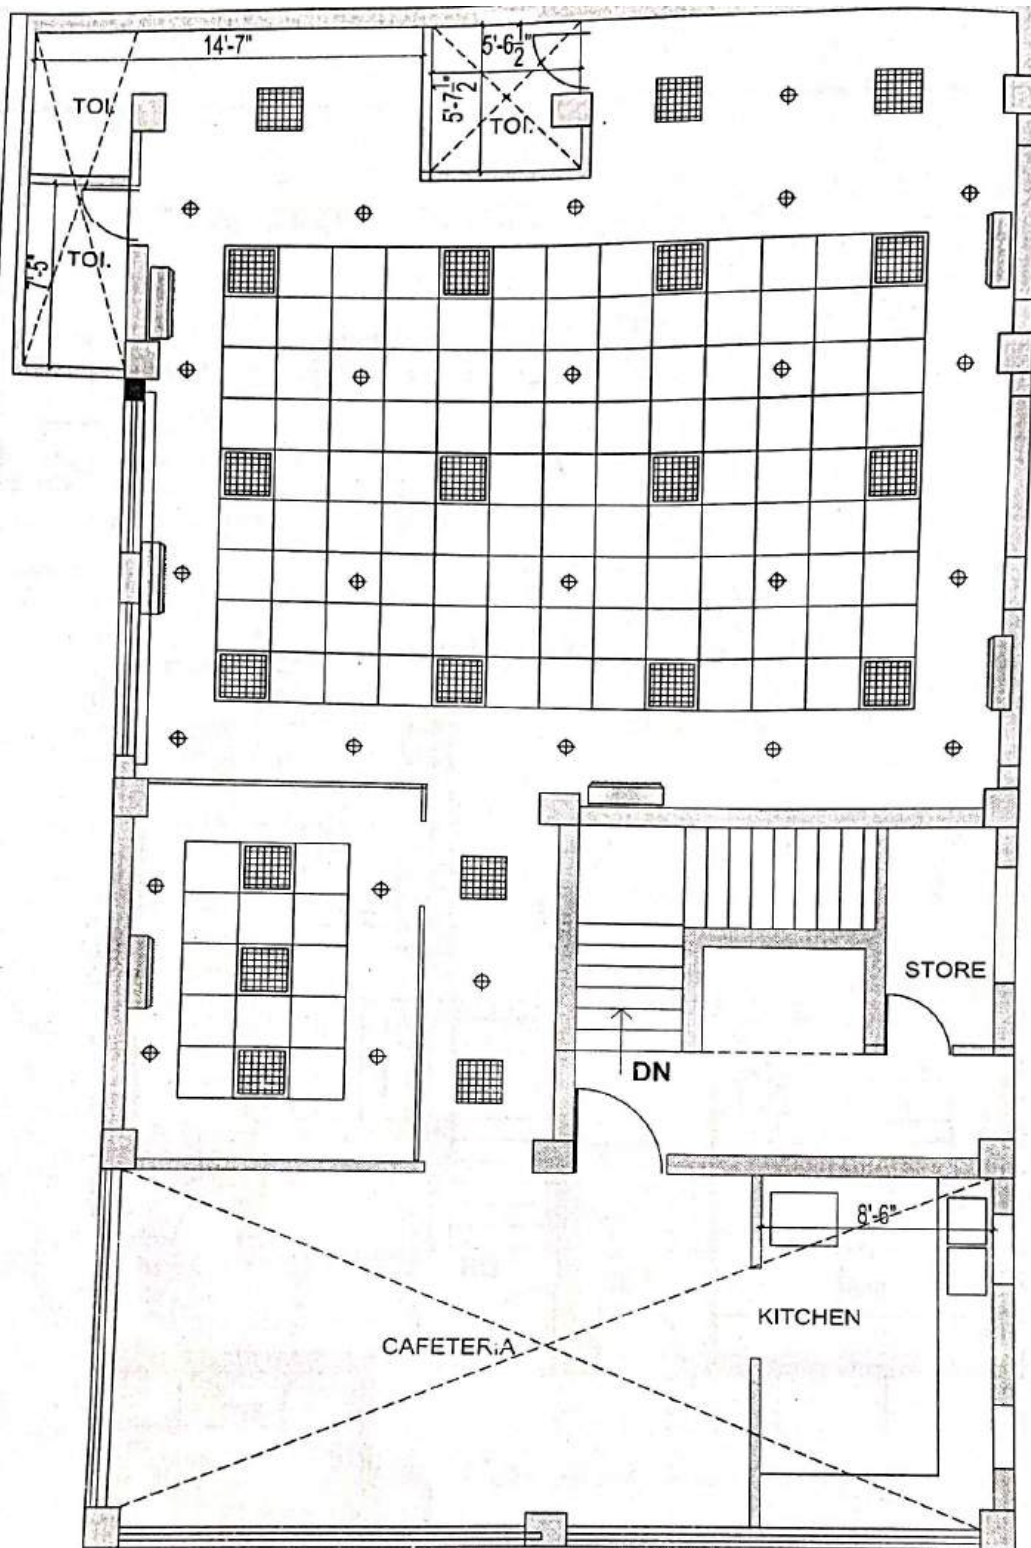

FOURTH FLOOR



PROJECT NAME:
HP GRAMIN BANK
HO OFFICE MANDI

CLIENTS:

SITE:

NOTES:
01 ALL DIMENSIONS ARE IN INCHES.
02 DRGS IS TO READ NOT TO SCALE.

S.NO	DATE	REVISED	CHK
01			

DRG TITLE:
FOURTH FLOOR PLAN

ARCHITECTS:
ARVIND SHARMA & ASSOCIATES
OPP JUDICIAL COURTS COMPLEX PHD COL RD HWY HP
PH. NO. 9418021721, 7018874023
Email : archiavind@gmail.com

BANK

DRG NO:

DATE:

DRG:

05